

## RIGHT TURN LANE DROP AND ISLAND DETAILS

(ALSO APPLIES TO ONE WAY LEFT TURN LANE DROPS)



PREPARED  
BY  
TSMD DIVISION

DRAWN BY: LME

CHECKED BY: JGM

DEPARTMENT DIRECTOR  
Paul C. Ajegeba

Gregg Brunner, P.E. Gregg Brunner  
Nov 2 2020 12:09 PM

APPROVED BY: \_\_\_\_\_  
DIRECTOR, BUREAU OF FIELD SERVICES

Bradley C. Wiefelrich Bradley C. Wiefelrich  
Nov 5 2020 5:50 AM

APPROVED BY: \_\_\_\_\_  
DIRECTOR, BUREAU OF DEVELOPMENT

MICHIGAN DEPARTMENT OF TRANSPORTATION  
BUREAU OF DEVELOPMENT STANDARD PLAN FOR


## RIGHT TURN LANE AND ISLAND PAVEMENT MARKING

09/21/20  
F.H.W.A. APPROVAL

03/25/20  
PLAN DATE

PAVE-940-D

SHEET  
1 OF 6

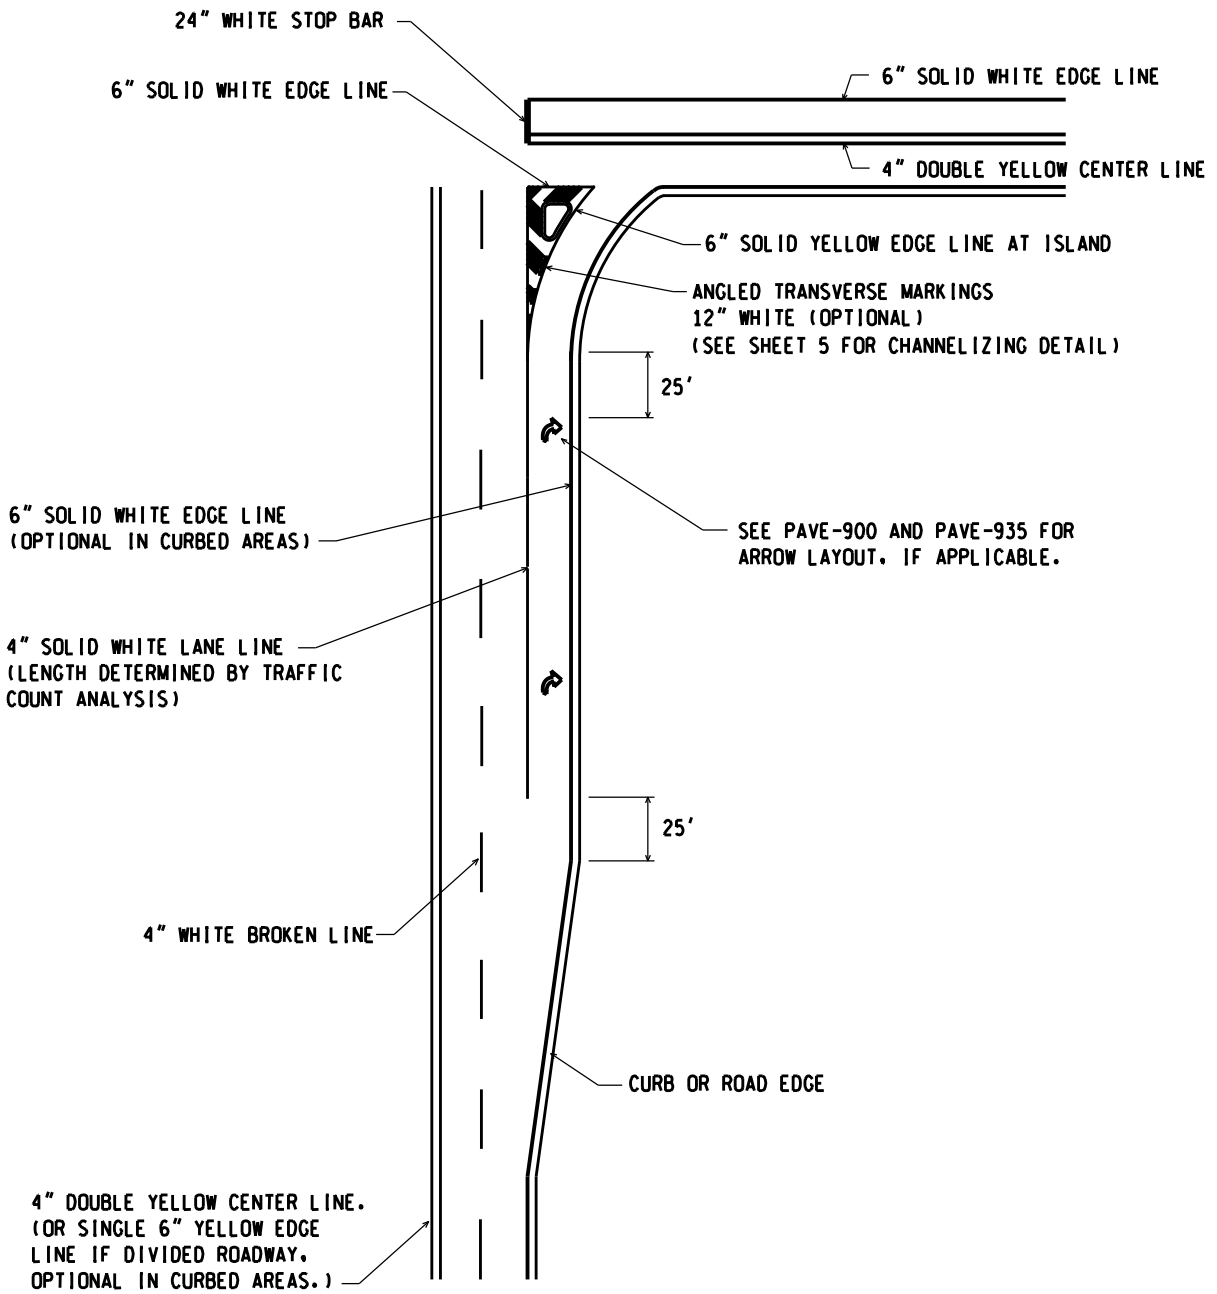

## RIGHT TURN LANE WITH CHANNELIZING ISLAND

NOT TO SCALE

MICHIGAN DEPARTMENT OF TRANSPORTATION  
BUREAU OF DEVELOPMENT STANDARD PLAN


09/21/20  
F.H.W.A. APPROVAL

03/25/20  
PLAN DATE

PAVE-940-D

SHEET  
2 OF 6

NOTE: THE ORIGINAL SIGNED COPY IS KEPT ON FILE AT THE MICHIGAN DEPARTMENT OF TRANSPORTATION.

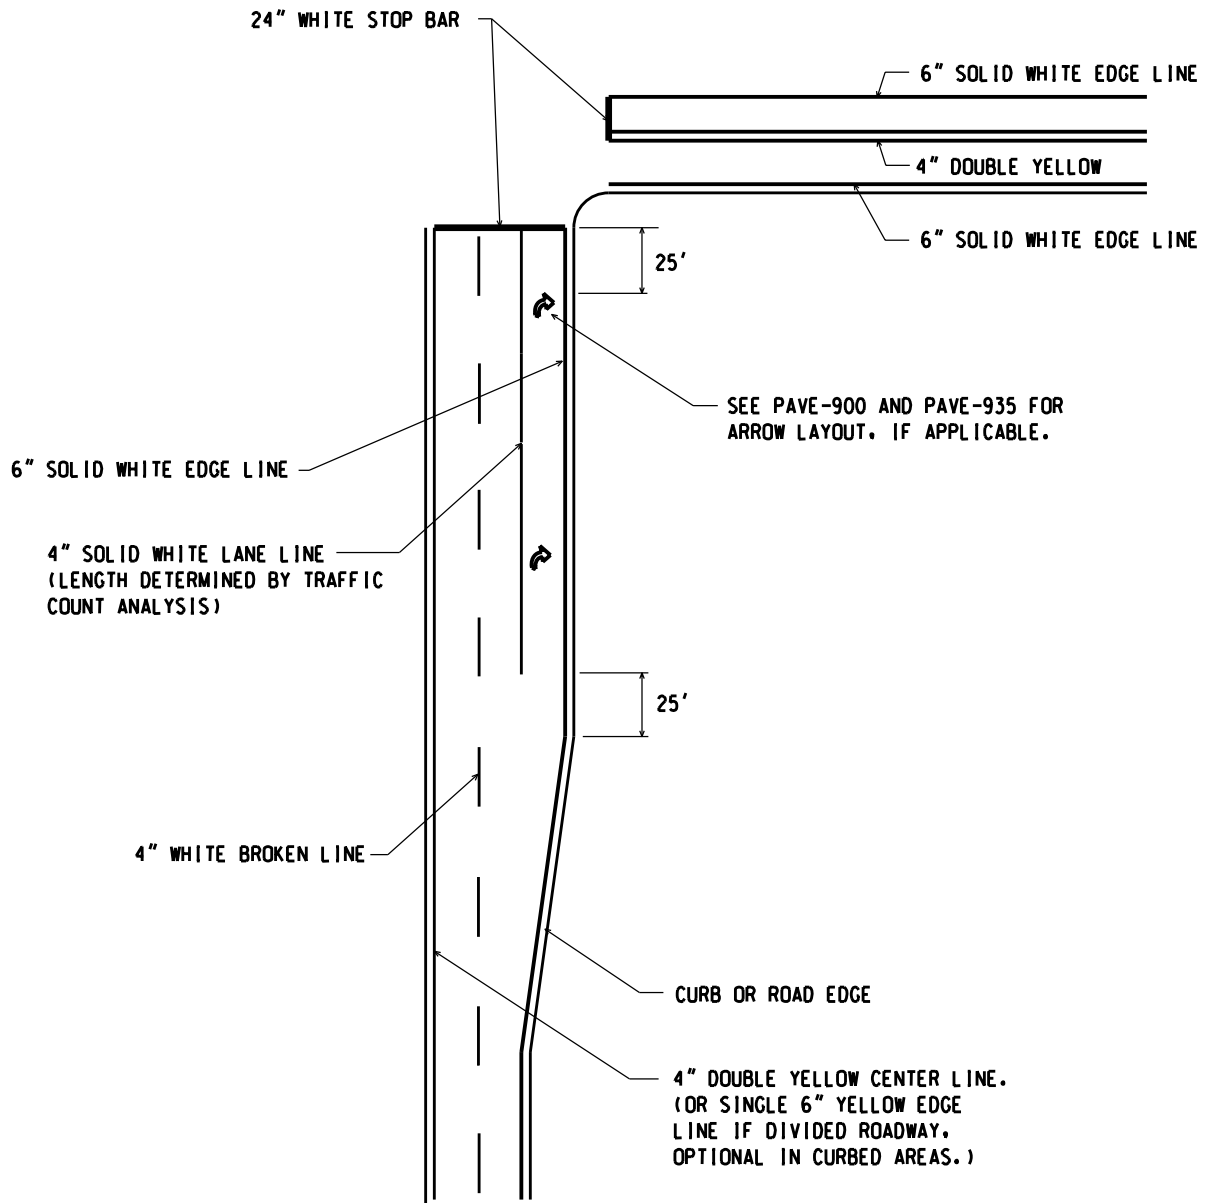

## DEVELOPED RIGHT TURN LANE

NOT TO SCALE

MICHIGAN DEPARTMENT OF TRANSPORTATION  
BUREAU OF DEVELOPMENT STANDARD PLAN


09/21/20  
F.H.W.A. APPROVAL

03/25/20  
PLAN DATE

PAVE-940-D

SHEET  
3 OF 6

NOTE: THE ORIGINAL SIGNED COPY IS KEPT ON FILE AT THE MICHIGAN DEPARTMENT OF TRANSPORTATION.

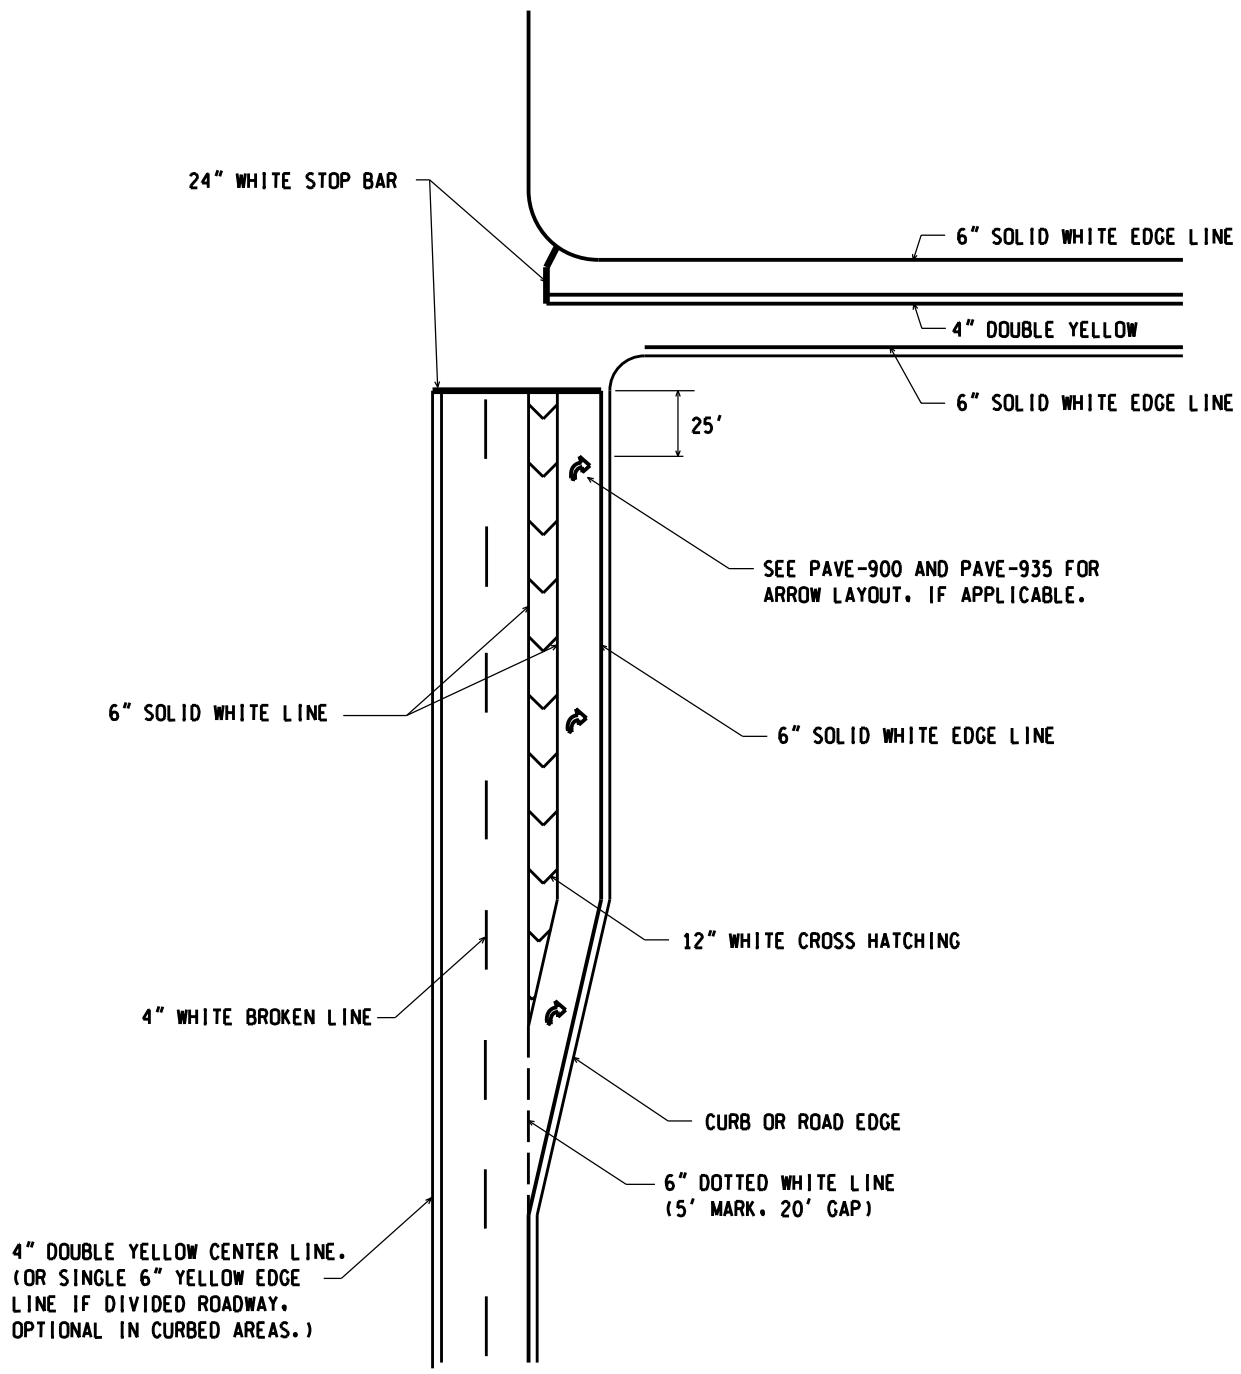

## OFFSET RIGHT TURN LANE


**NOTE:**

1. See Sheet 5 of 6 and PAVE-945 for transverse marking details.

NOT TO SCALE

MICHIGAN DEPARTMENT OF TRANSPORTATION BUREAU OF DEVELOPMENT STANDARD PLAN	09/21/20 F.H.W.A. APPROVAL	03/25/20 PLAN DATE	<b>PAVE-940-D</b>	SHEET 4 OF 6
--	-------------------------------	-----------------------	-------------------	-----------------

NOTE: THE ORIGINAL SIGNED COPY IS KEPT ON FILE AT THE MICHIGAN DEPARTMENT OF TRANSPORTATION.

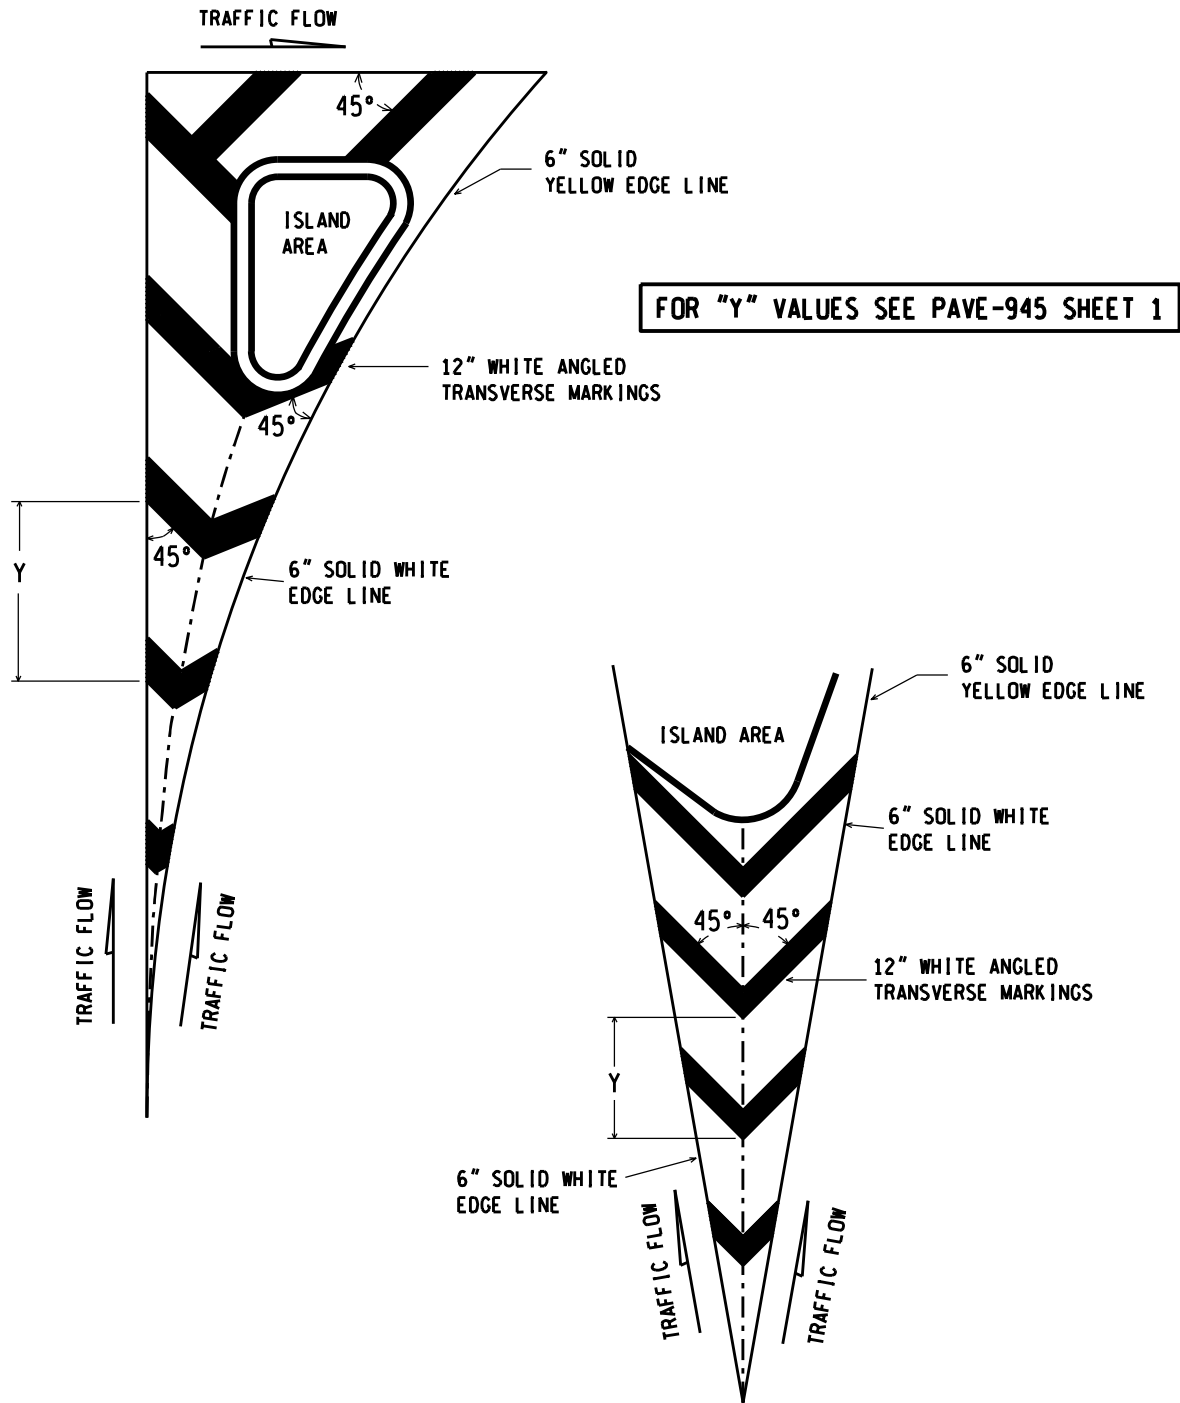

**CHANNELIZING ISLANDS**  
 (TRAFFIC FLOWS IN SAME DIRECTION)

NOT TO SCALE

MICHIGAN DEPARTMENT OF TRANSPORTATION  
 BUREAU OF DEVELOPMENT STANDARD PLAN



09/21/20  
 F.H.W.A. APPROVAL

03/25/20  
 PLAN DATE


PAVE-940-D

SHEET  
 5 OF 6


NOTE: THE ORIGINAL SIGNED COPY IS KEPT ON FILE AT THE MICHIGAN DEPARTMENT OF TRANSPORTATION.

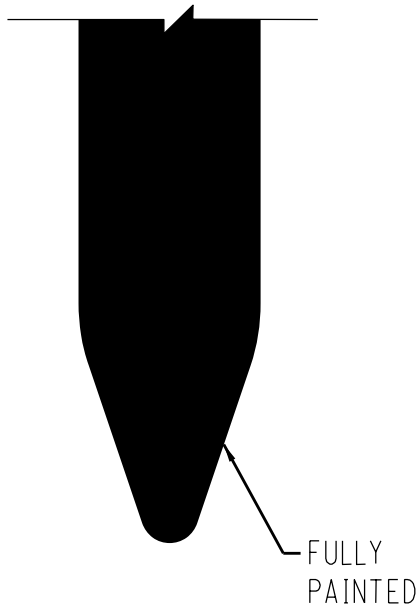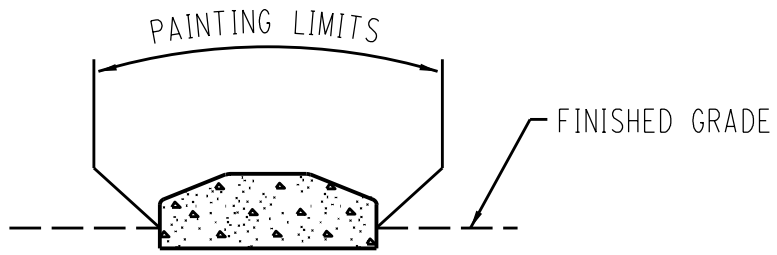

OPTION A

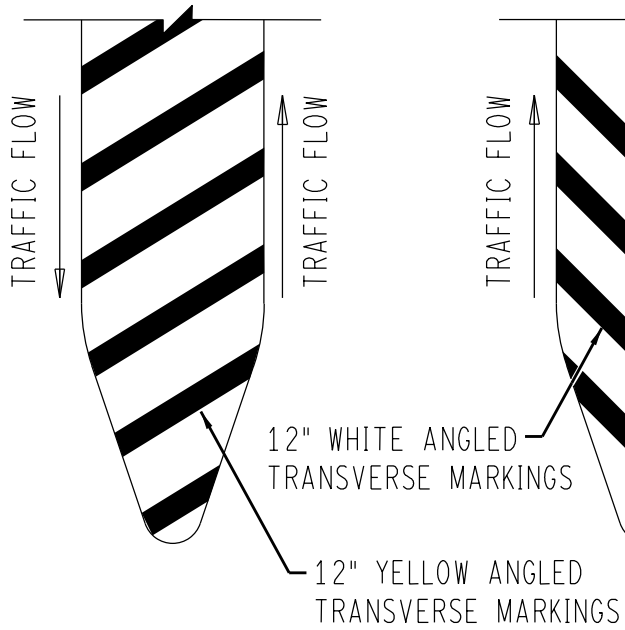

OPTION B

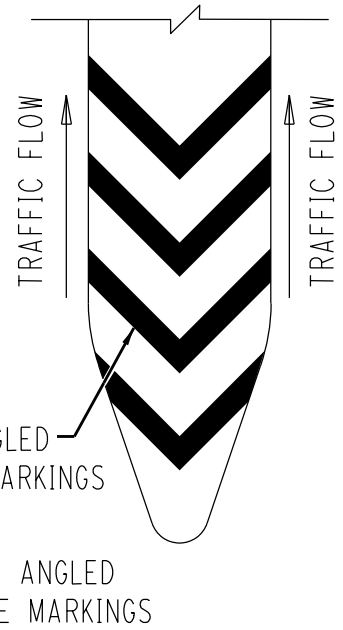

OPTION C

## RAISED CHANNELIZING ISLAND PAINTING

**NOTE:**

1. See Sheet 5 of 6 and PAVE-945 for transverse marking details.

NOT TO SCALE

MICHIGAN DEPARTMENT OF TRANSPORTATION  
BUREAU OF DEVELOPMENT STANDARD PLAN

09/21/20  
F.H.W.A. APPROVAL

03/25/20  
PLAN DATE

PAVE-940-D

SHEET  
6 OF 6